


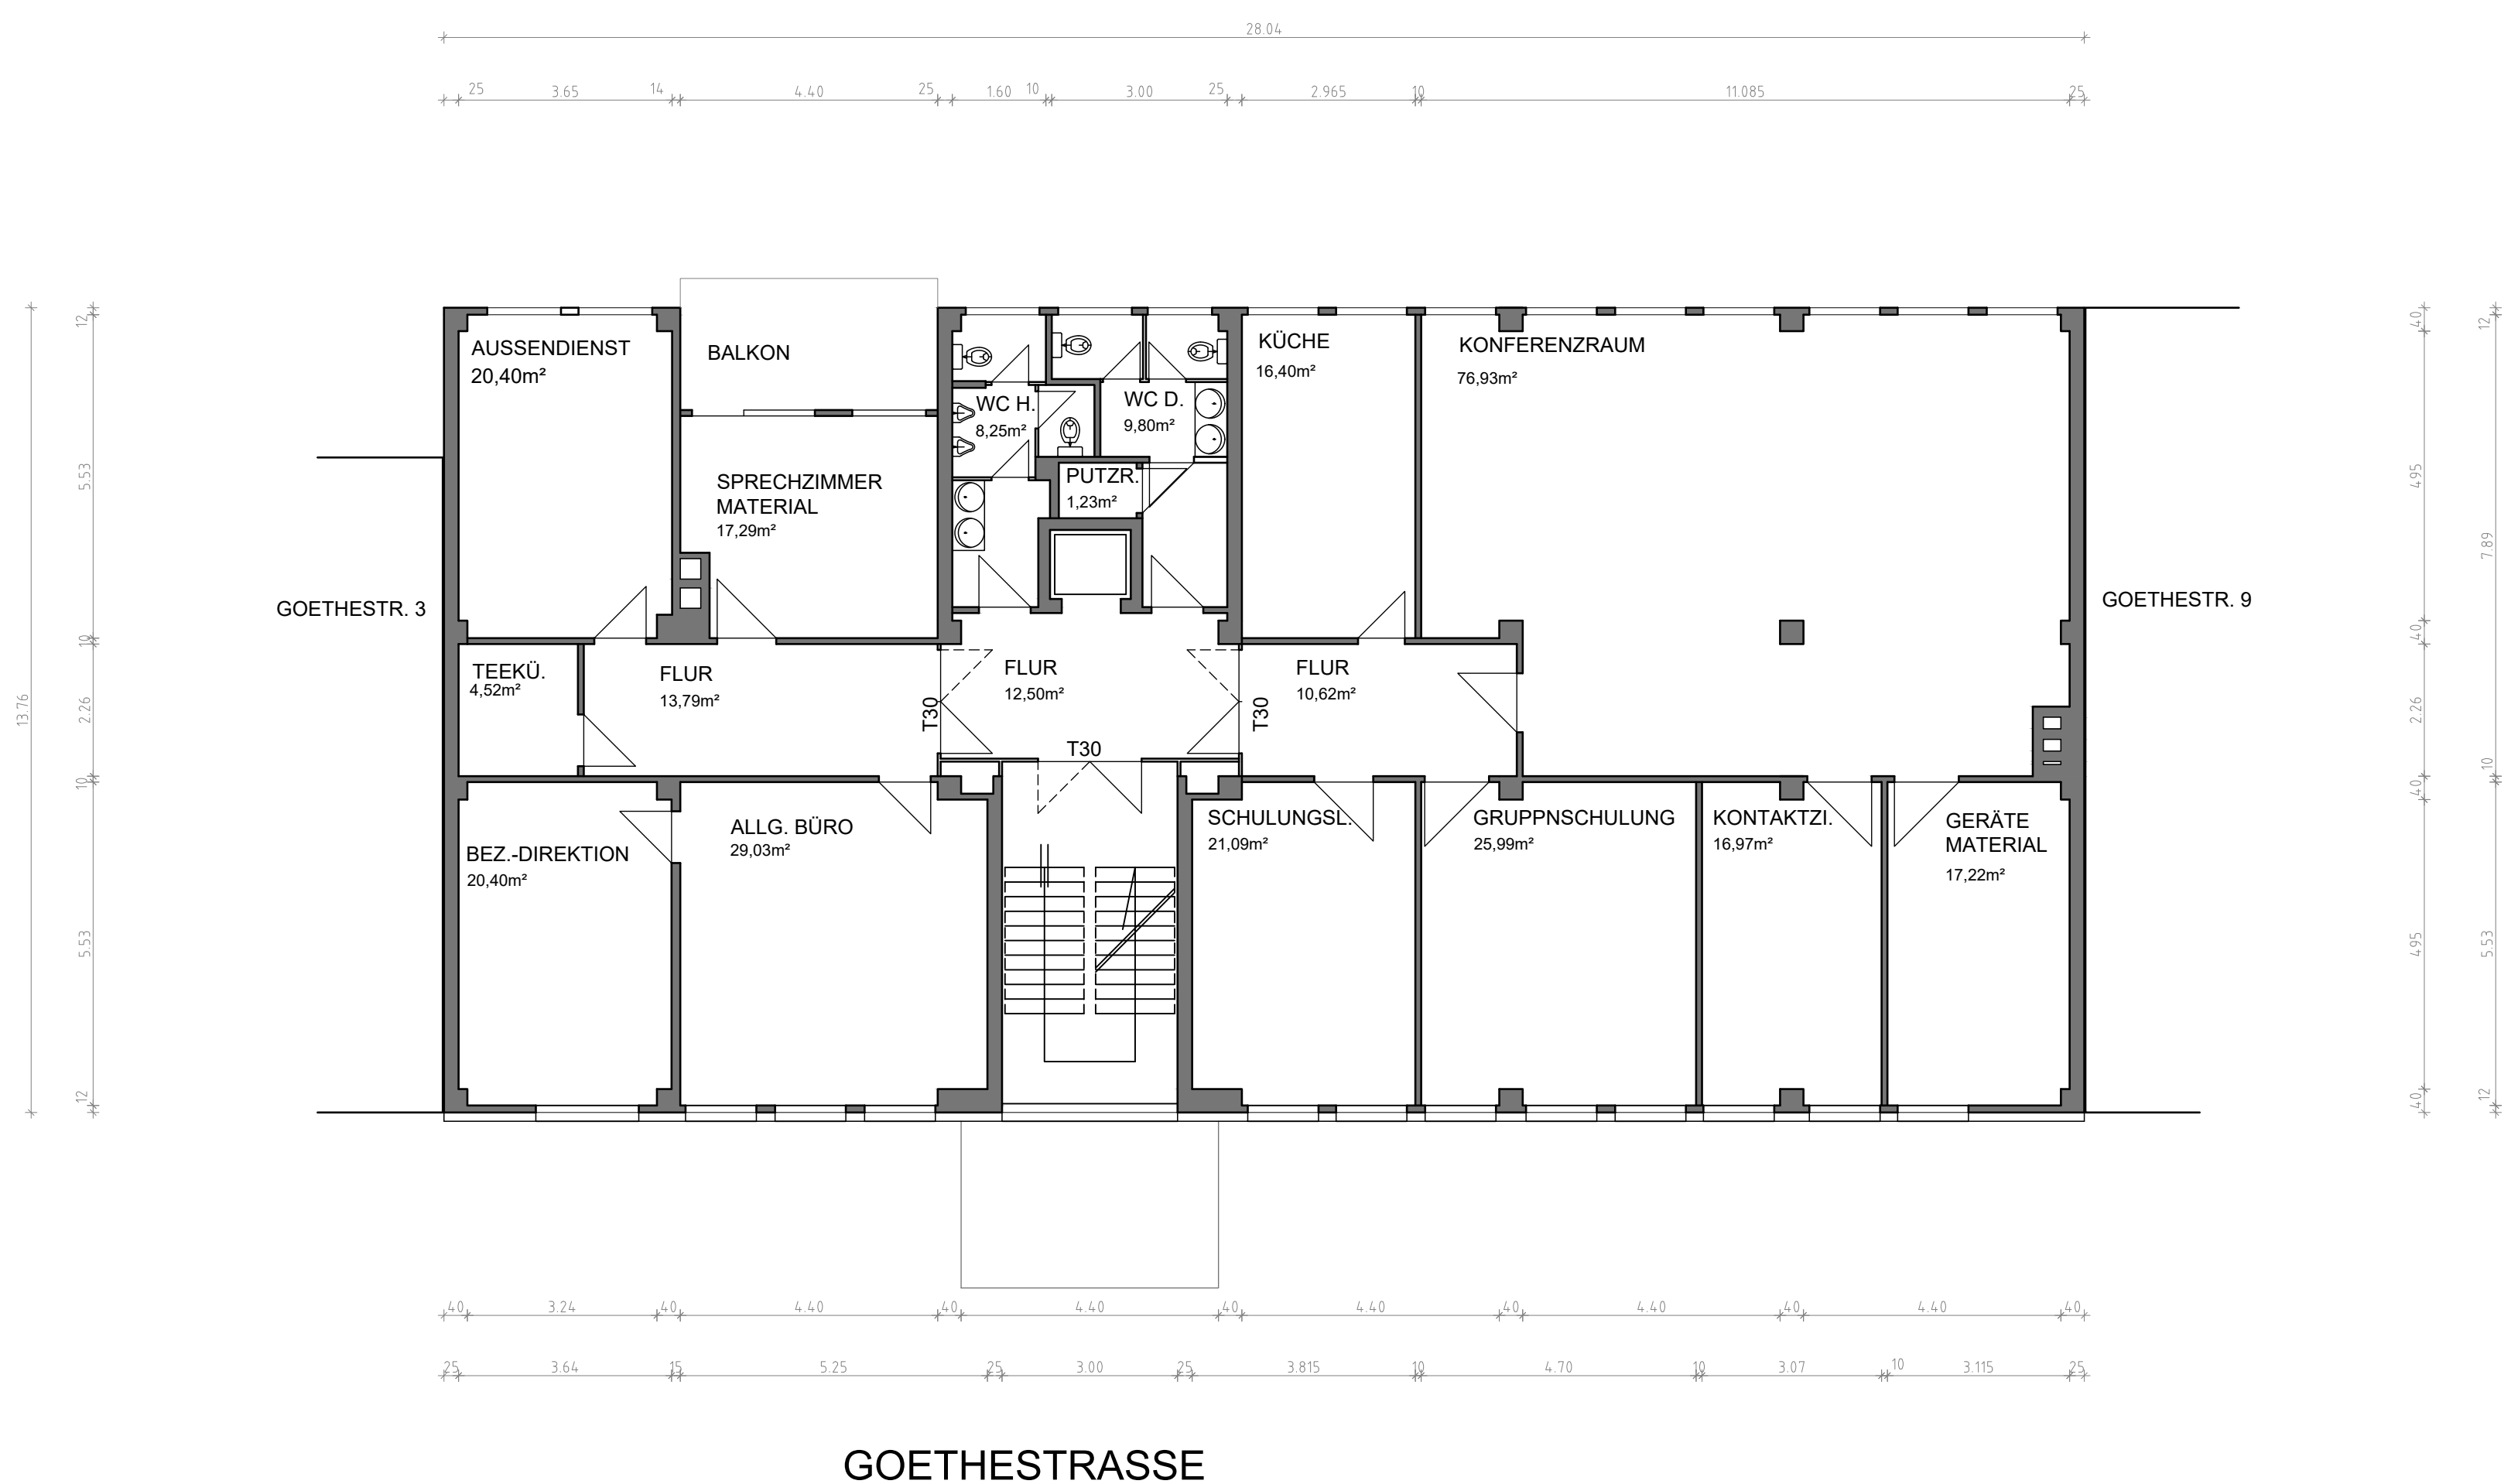

FASSADENNEUGESTALTUNG
IN STUTTGART,
GOETHESTR. 5-7

1. OG
M 1:100