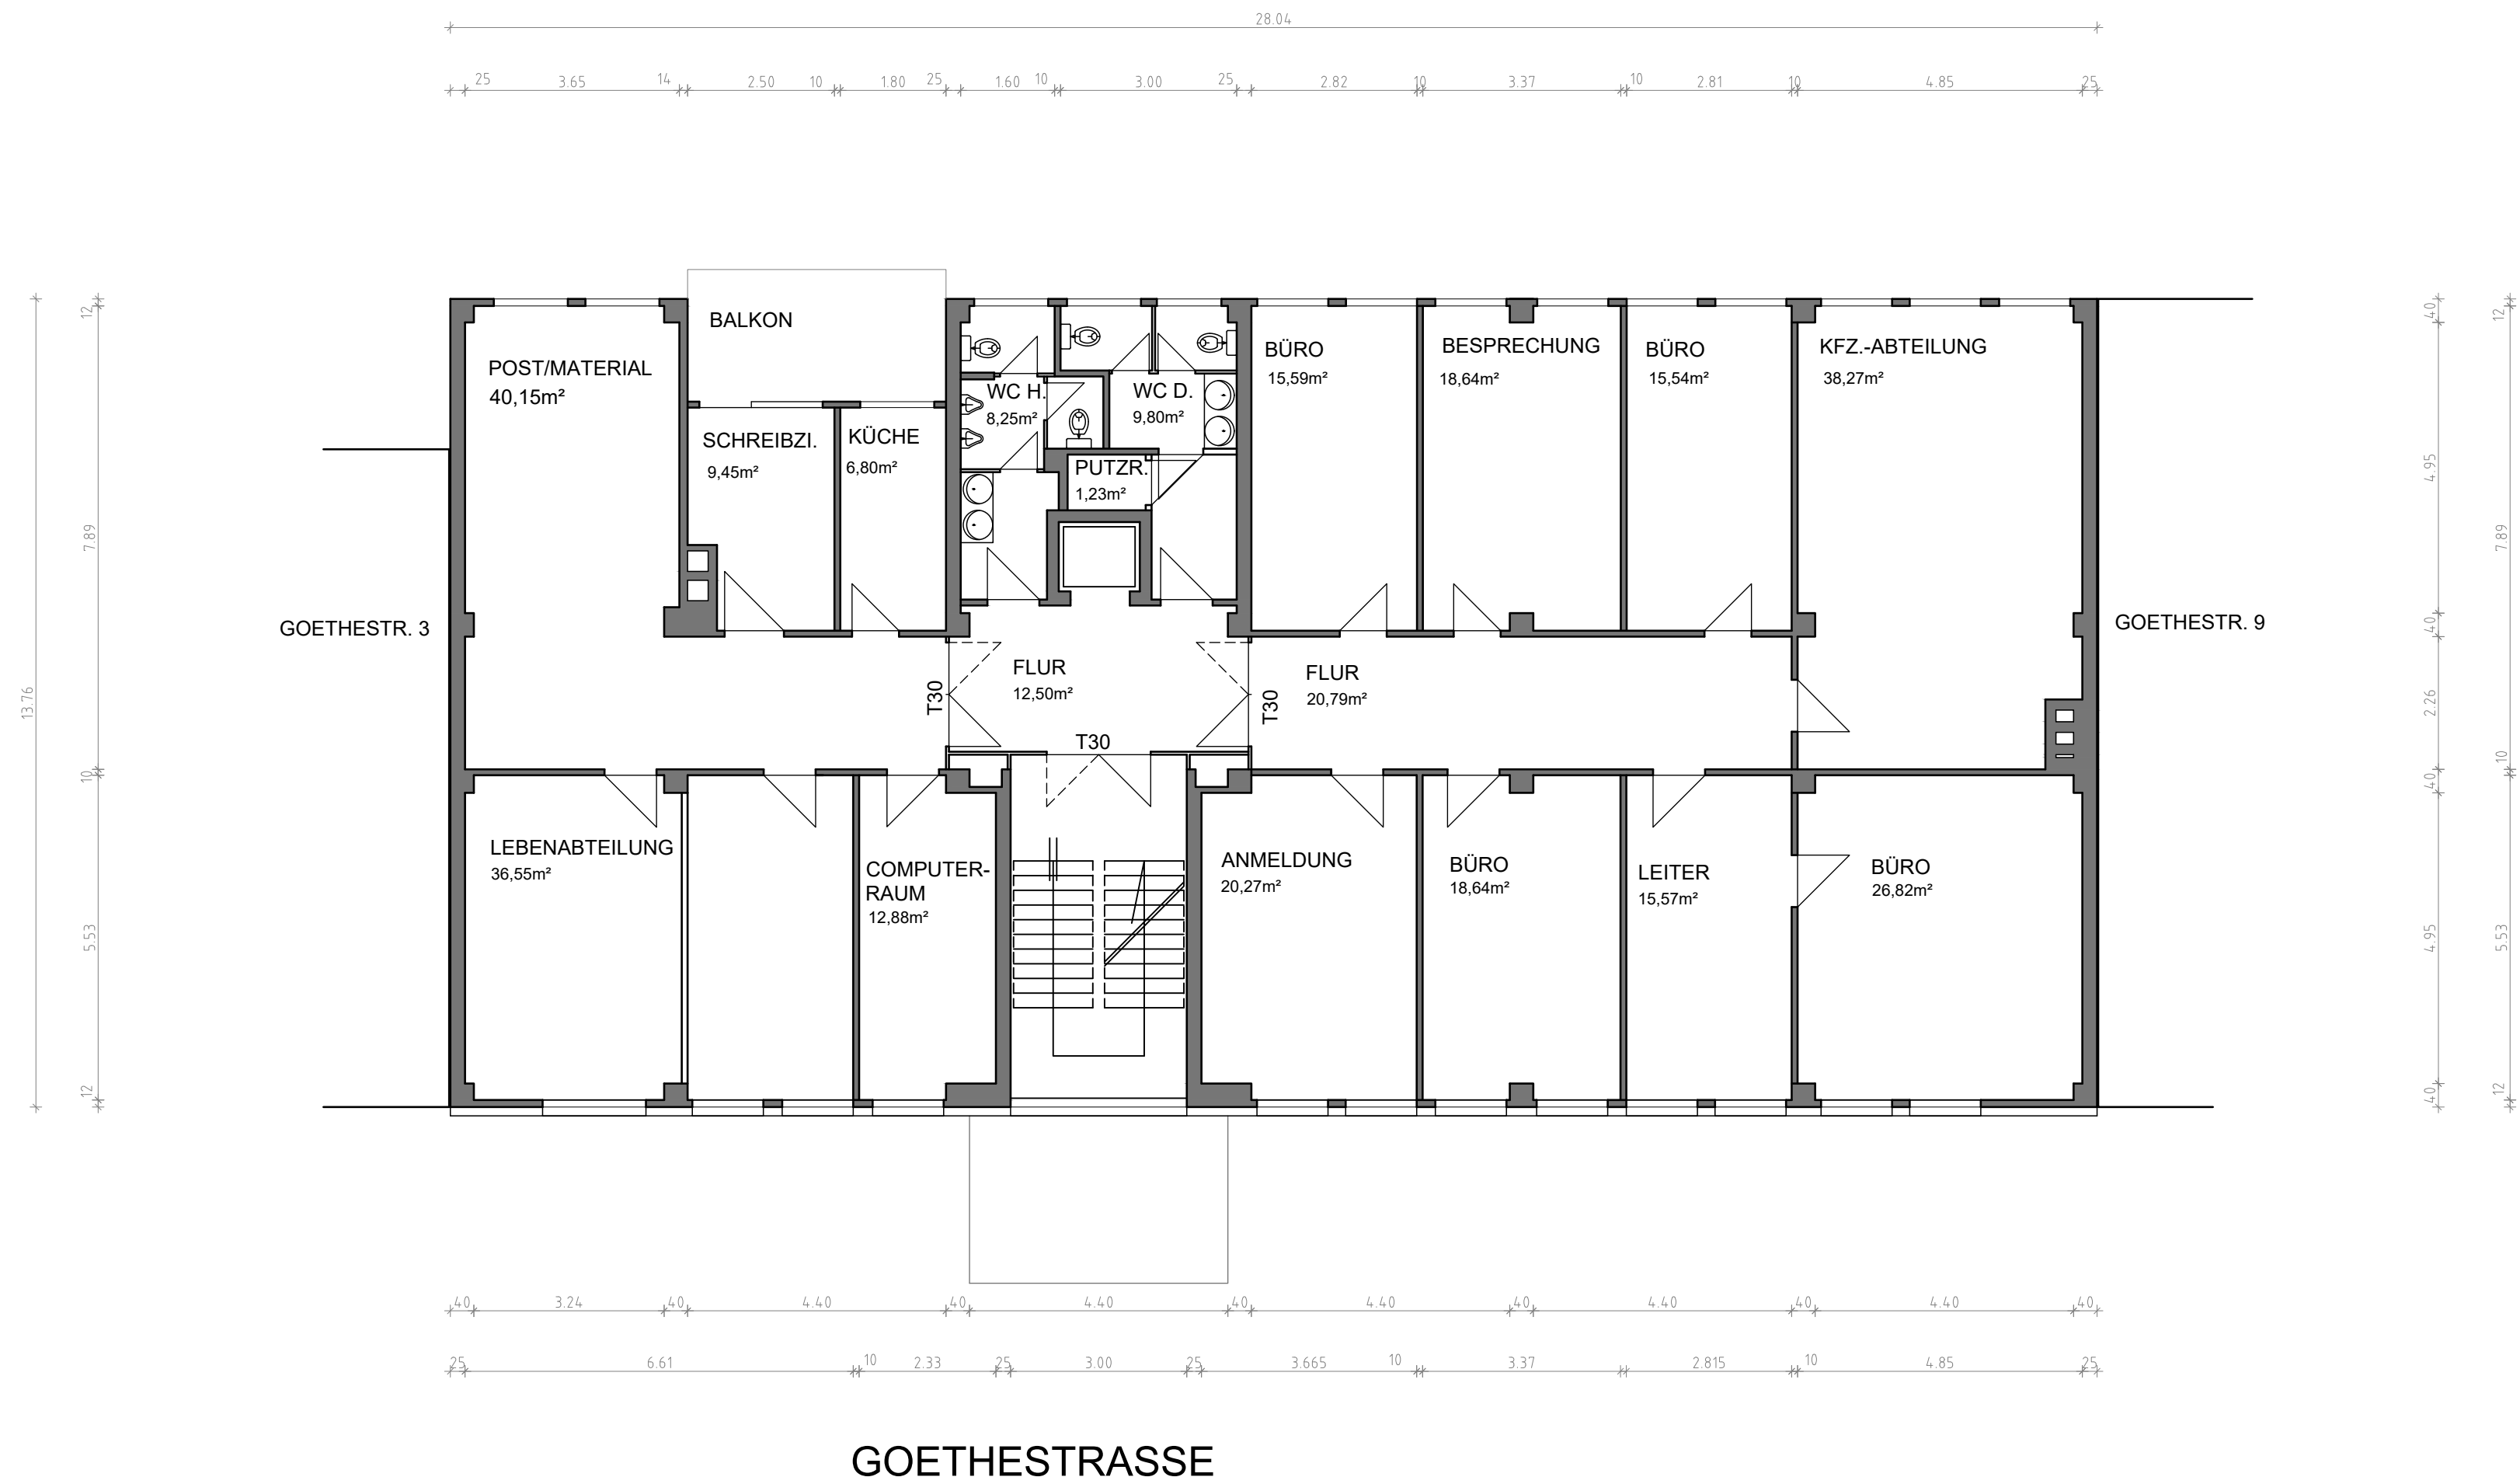


FASSADENNEUGESTALTUNG
IN STUTTGART,
GOETHESTR. 5-7

2. OG
M 1:100